
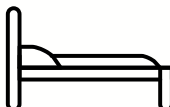
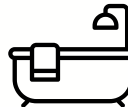


The Ruth

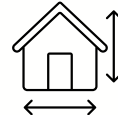


5 

4 


3,484 

+ Bonus Room

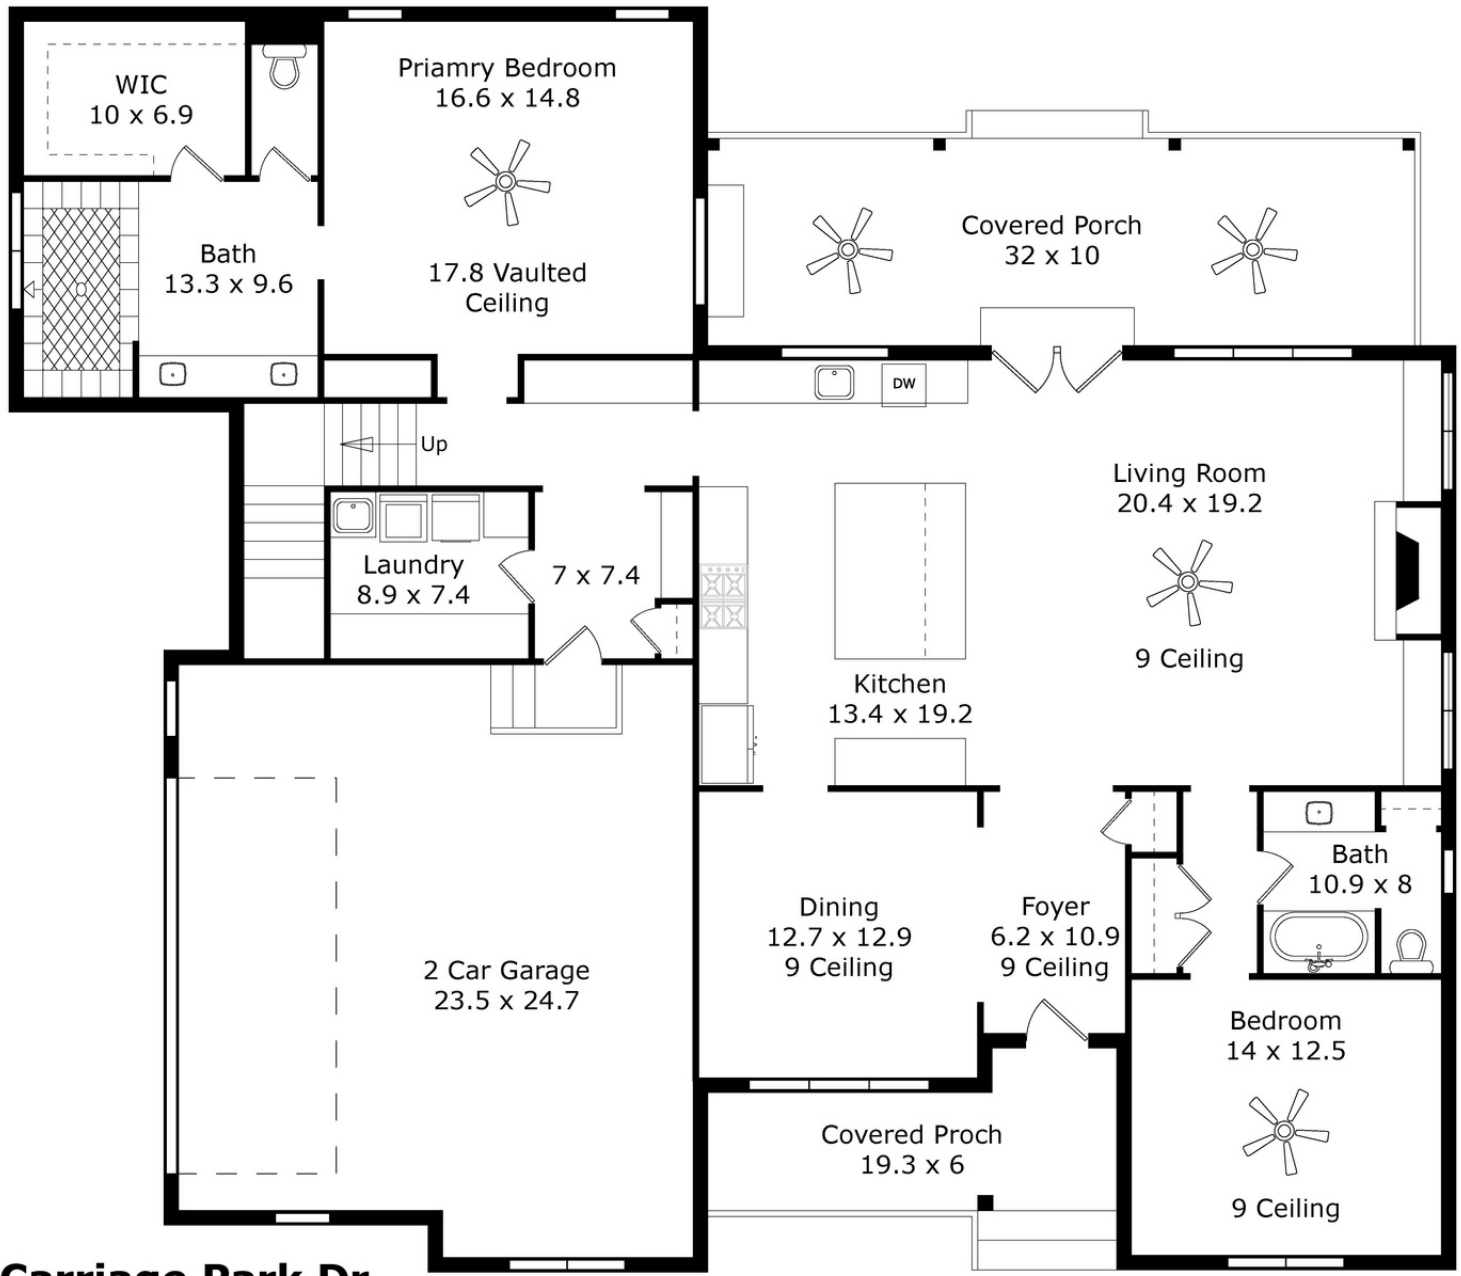

160 Carriage Park Dr
First Floor


Drawings are not to scale. Drawings & room dimensions are for illustration purposes only.

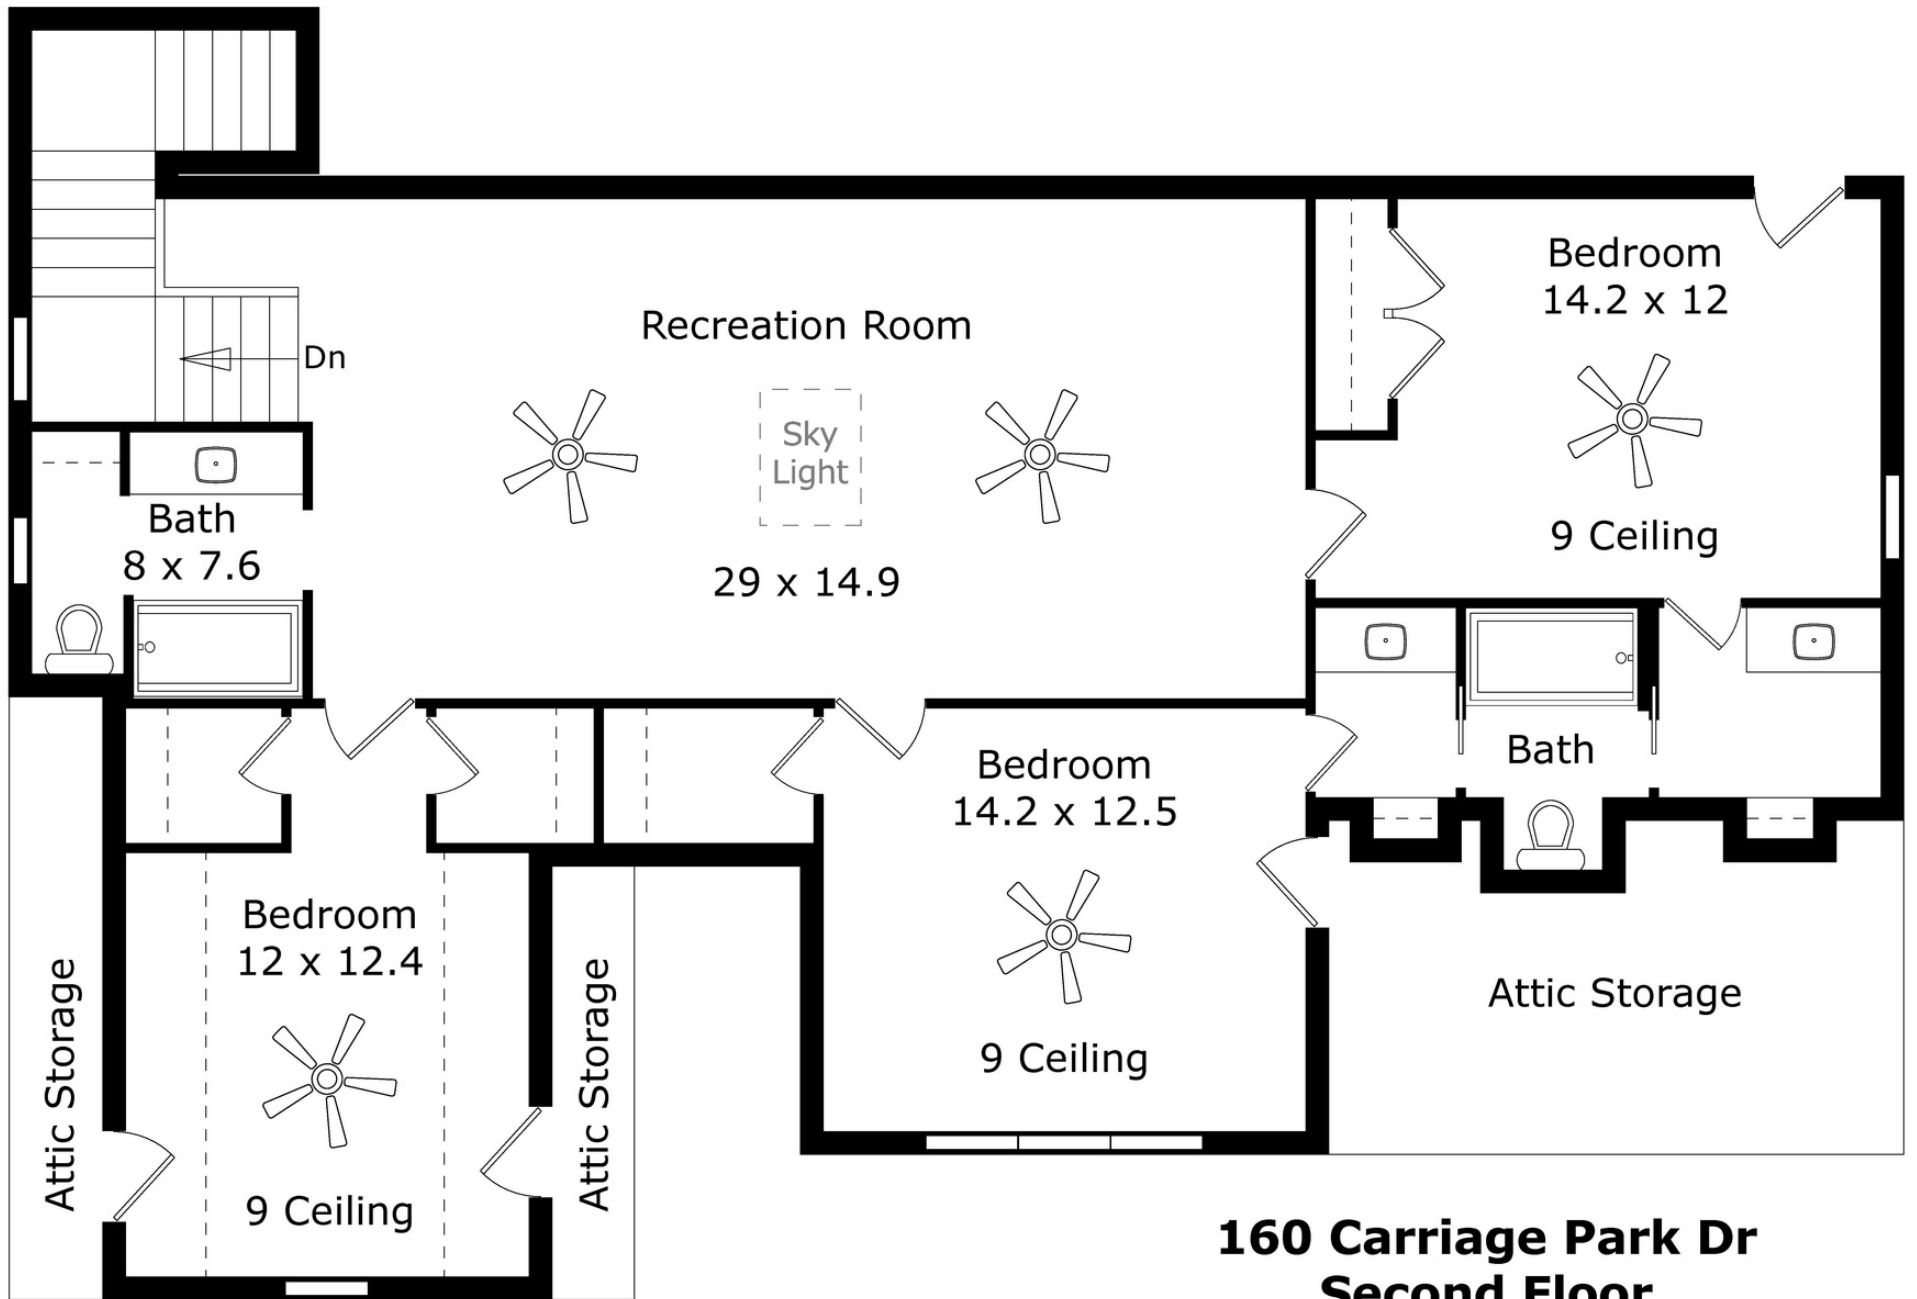

**160 Carriage Park Dr
Second Floor**

Drawings are not to scale. Drawings & room dimensions are for illustration purposes only.

Traditional Exterior

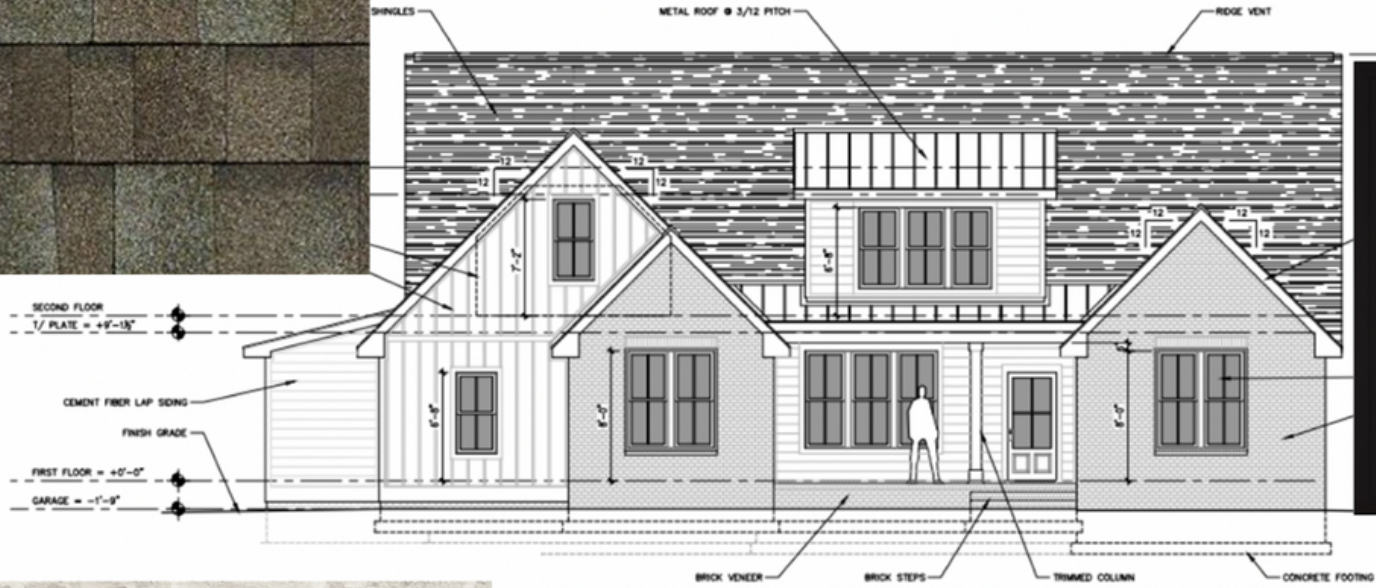


302 FRONT ELEVATION



Traditional Kitchen

SW 7551
Sherwin Williams
Greek Villa



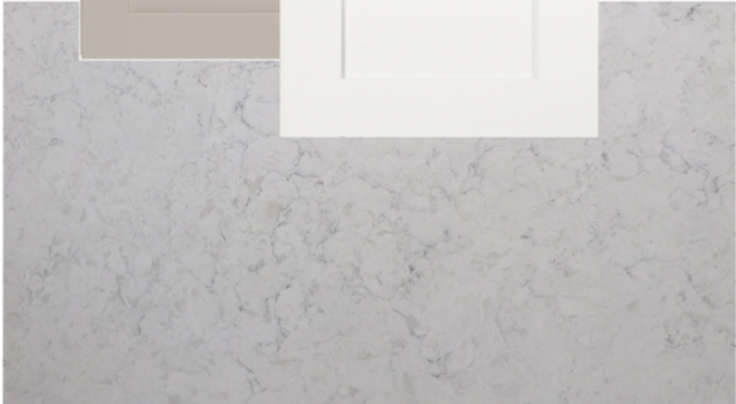


Traditional Master Bathroom



SW 7551
Sherwin Williams
Greek Villa

Traditional Dining Room

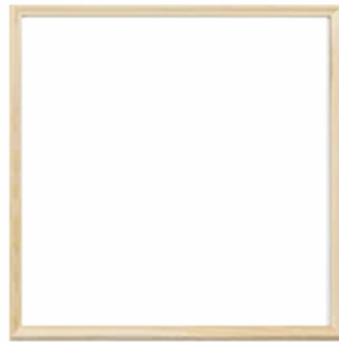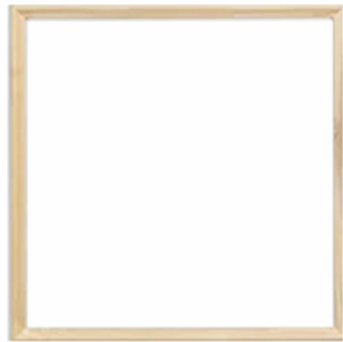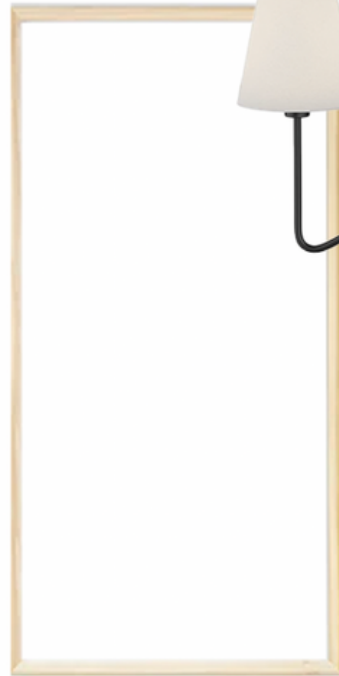



*160 Carriage Park Dr. will have side entry garage

Representative Photos

The Ruth built on a different lot. The Ruth plan has since been altered.



Representative Photos of The Ruth built on a different lot with different selections. Some floorplan alterations have been made.






Representative Photos of The Ruth built on a different lot with different selections. Some floorplan alterations have been made.



Representative Photos of The Ruth built on a different lot with different selections. Some floorplan alterations have been made.



Representative Photos of The Ruth built on a different lot with different selections. Some floorplan alterations have been made.

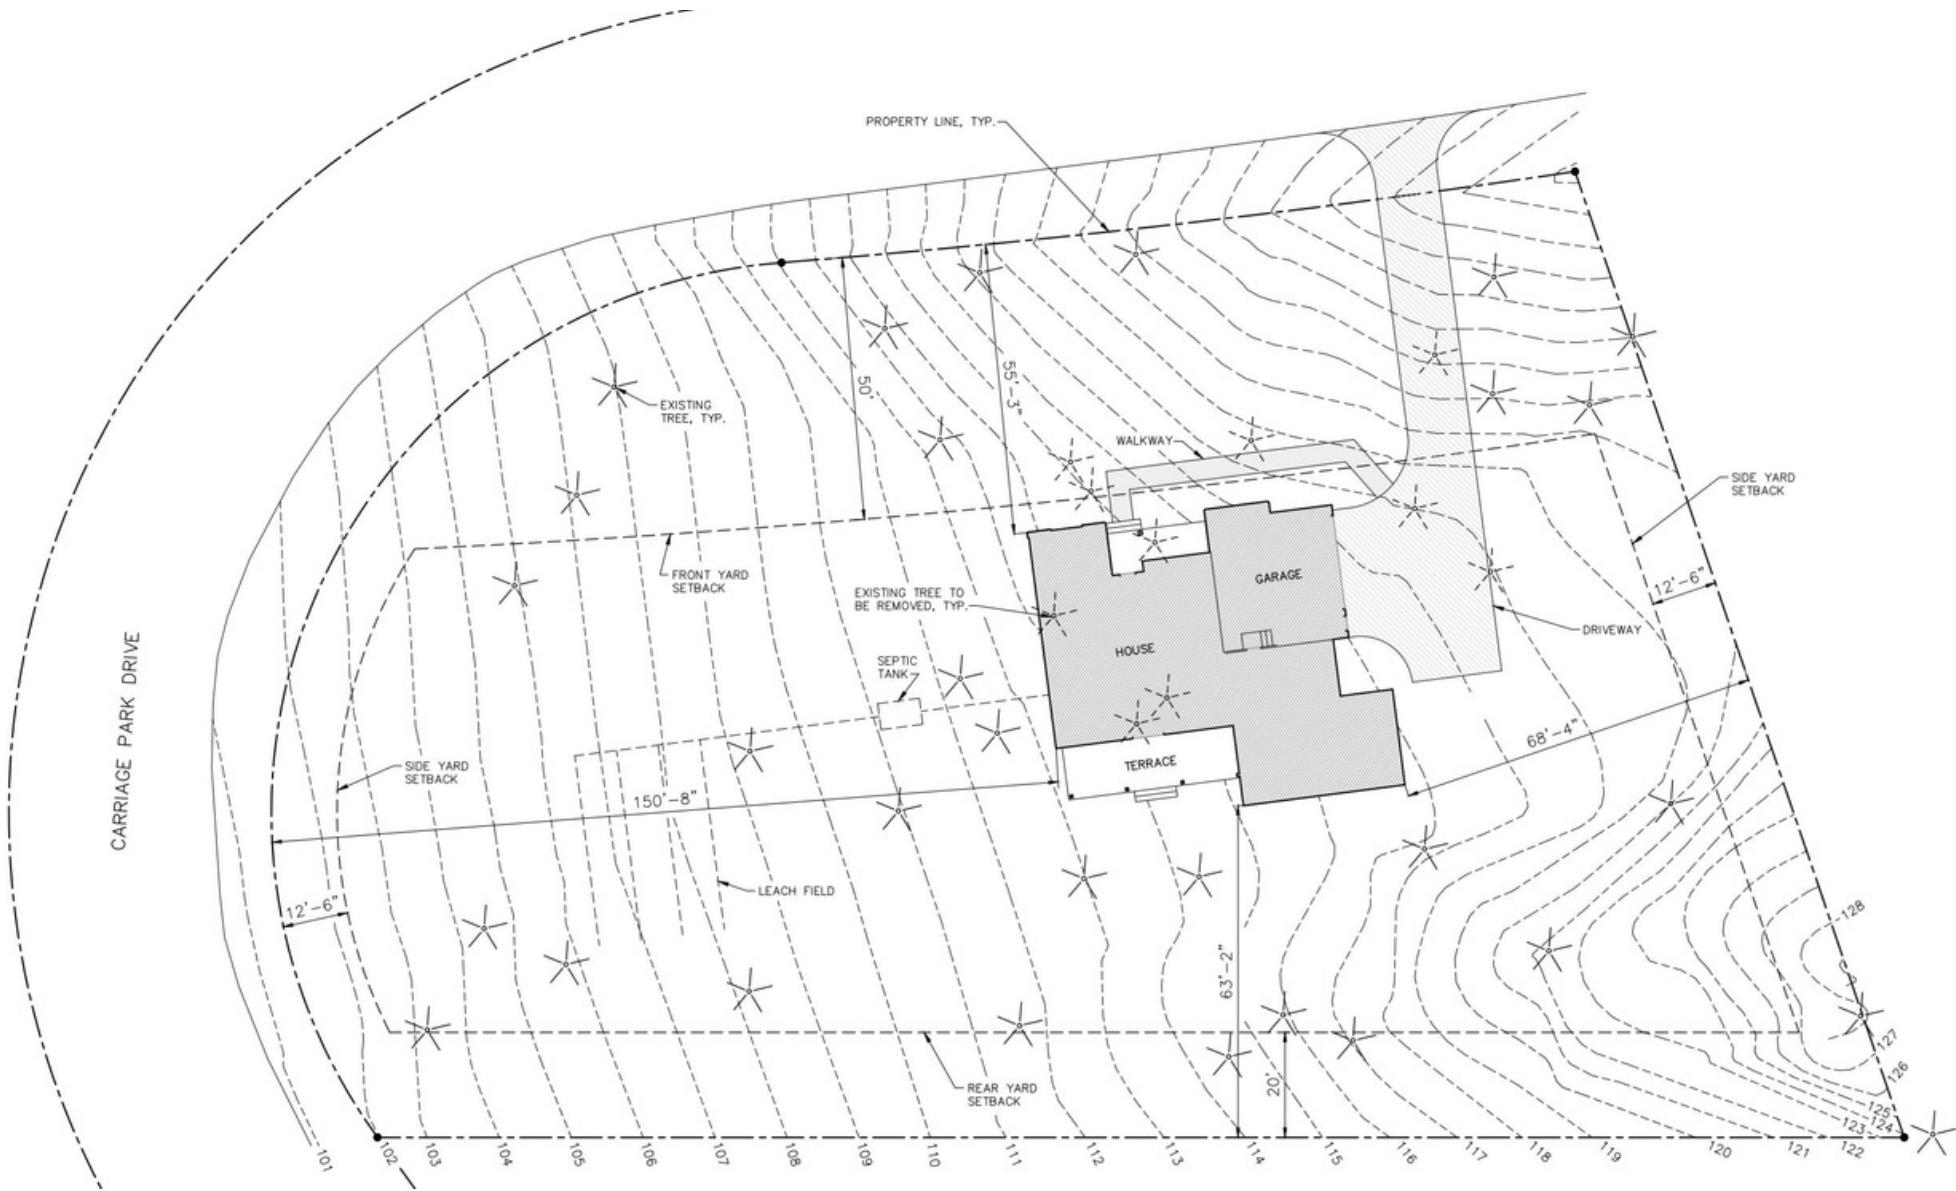

160 Carriage Park Dr.
Site Plan

160 Carriage Park Dr.



